



**SANTA BARBARA CITY COLLEGE**

Santa Barbara City College  
721 Cliff Drive  
Santa Barbara, CA 93109-2394

DESIGN PROFESSIONAL:

ARCHITECTS CONSULTING SERVICE

Richard McKenzie AIA

1187 COAST VILLAGE RD., SUITE 104H  
SANTA BARBARA, CA 93108  
PHONE (805) 331-6259

**BUILDING FLOOR PLANS**

PROJECT NAME:

SHEET CONTENTS:

OCCUPATIONAL  
EDUCATION  
1ST FLOOR PLAN  
(EAST CAMPUS)

DATE: 07.01.2014



LAST REVISED DATE:

SBCC Drawing Name:  
OED-01.dwg

**OED-01**

SHEET 34 OF 48

AUTO QUAD

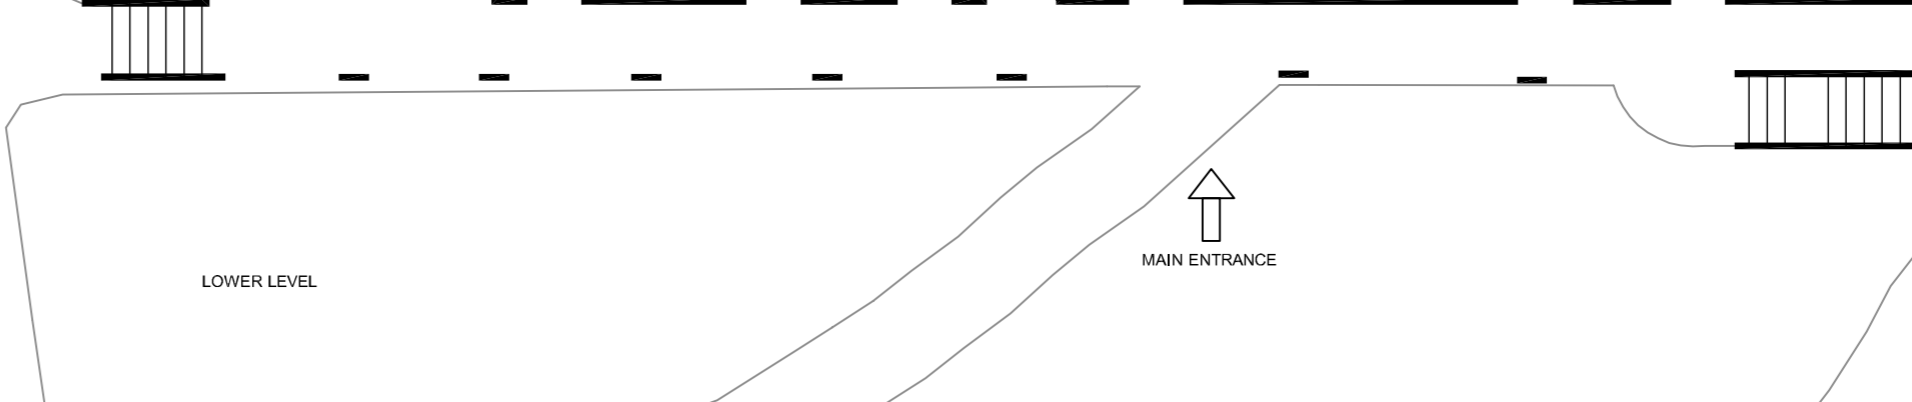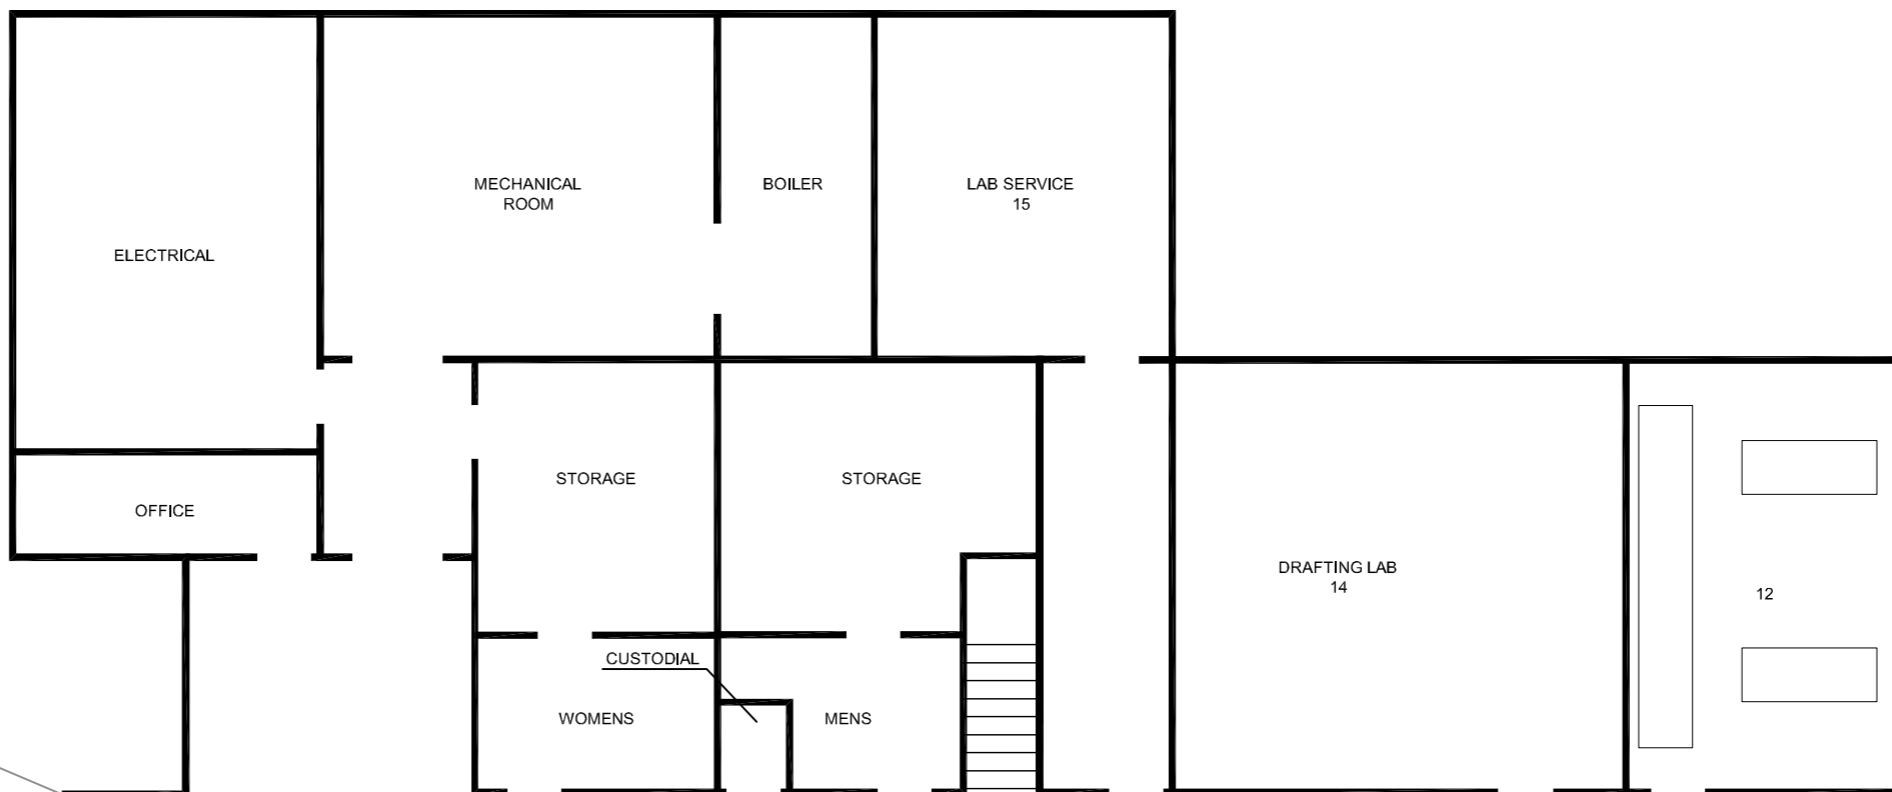


Plot Date: 07-29-14  
Note:  
Plan is diagrammatic and  
schematic in nature,  
scale is not confirmed

**OCCUPATIONAL EDUCATION 1ST FLOOR PLAN**

NO SCALE



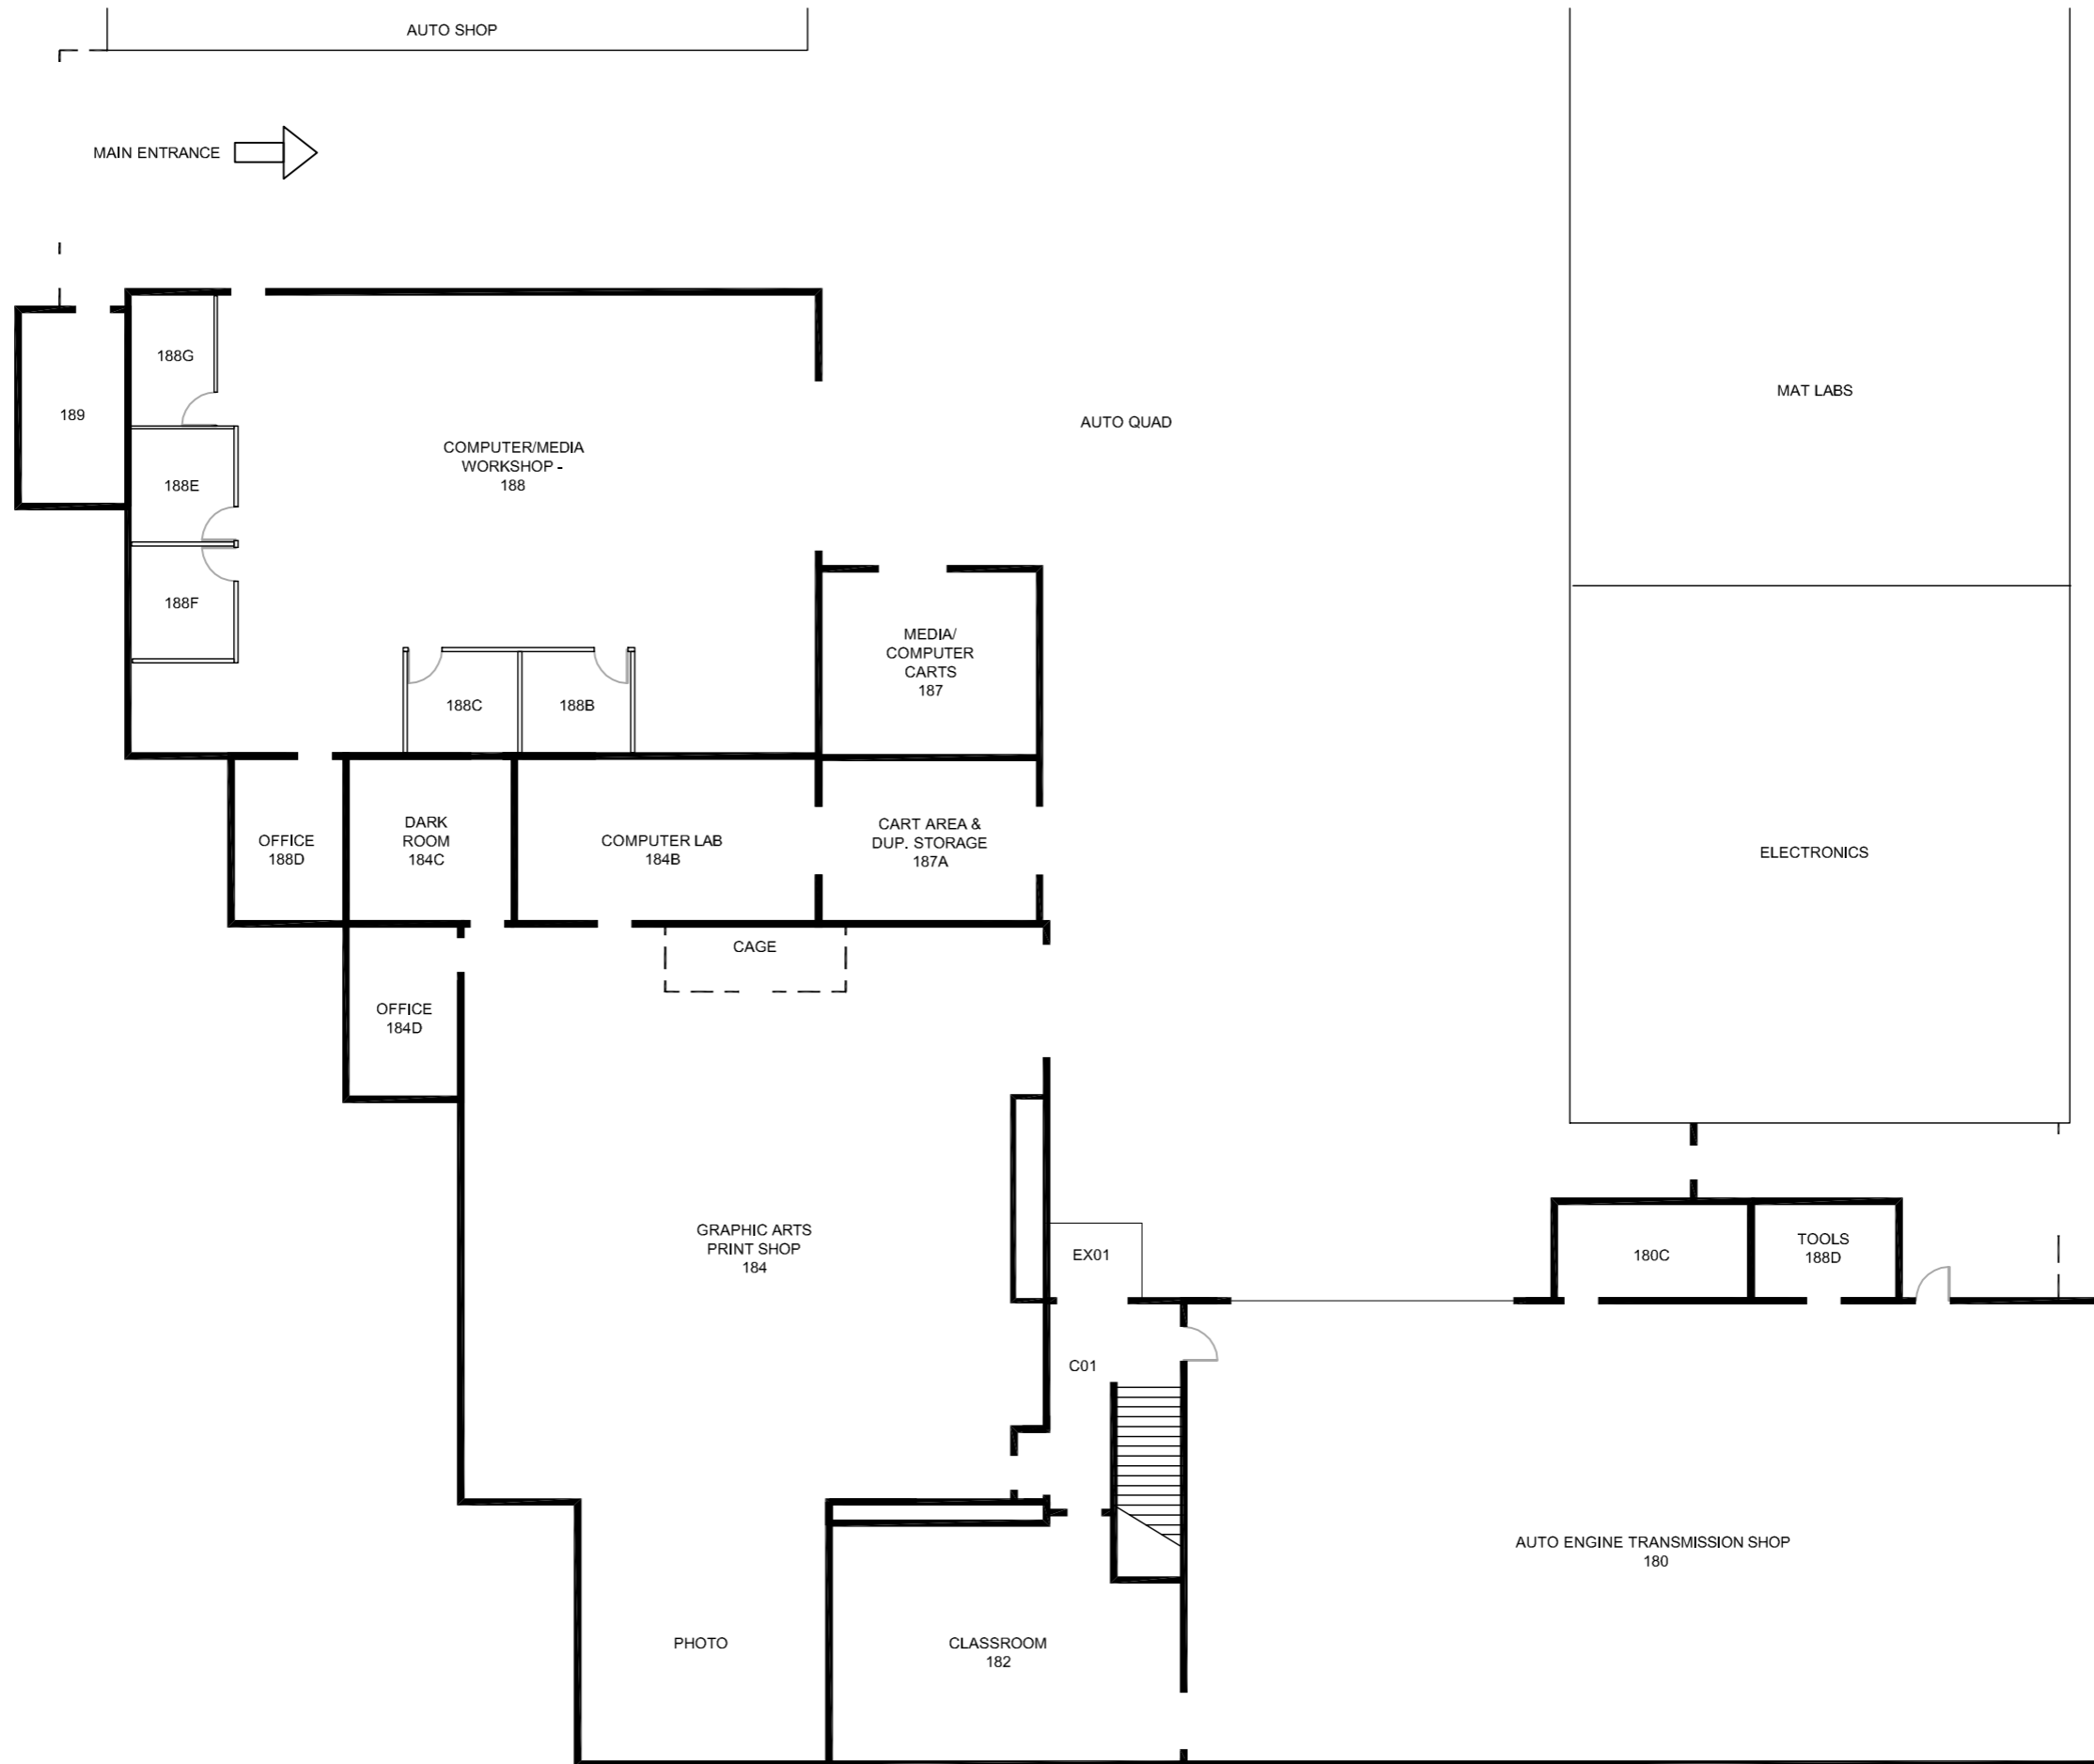

Plot Date: 07-29-14  
 Note:  
 Plan is diagrammatic and schematic in nature, scale is not confirmed

OCCUPATIONAL EDUCATION 2ND FLOOR PLAN

NO SCALE